


SITE PLAN
1 : 750

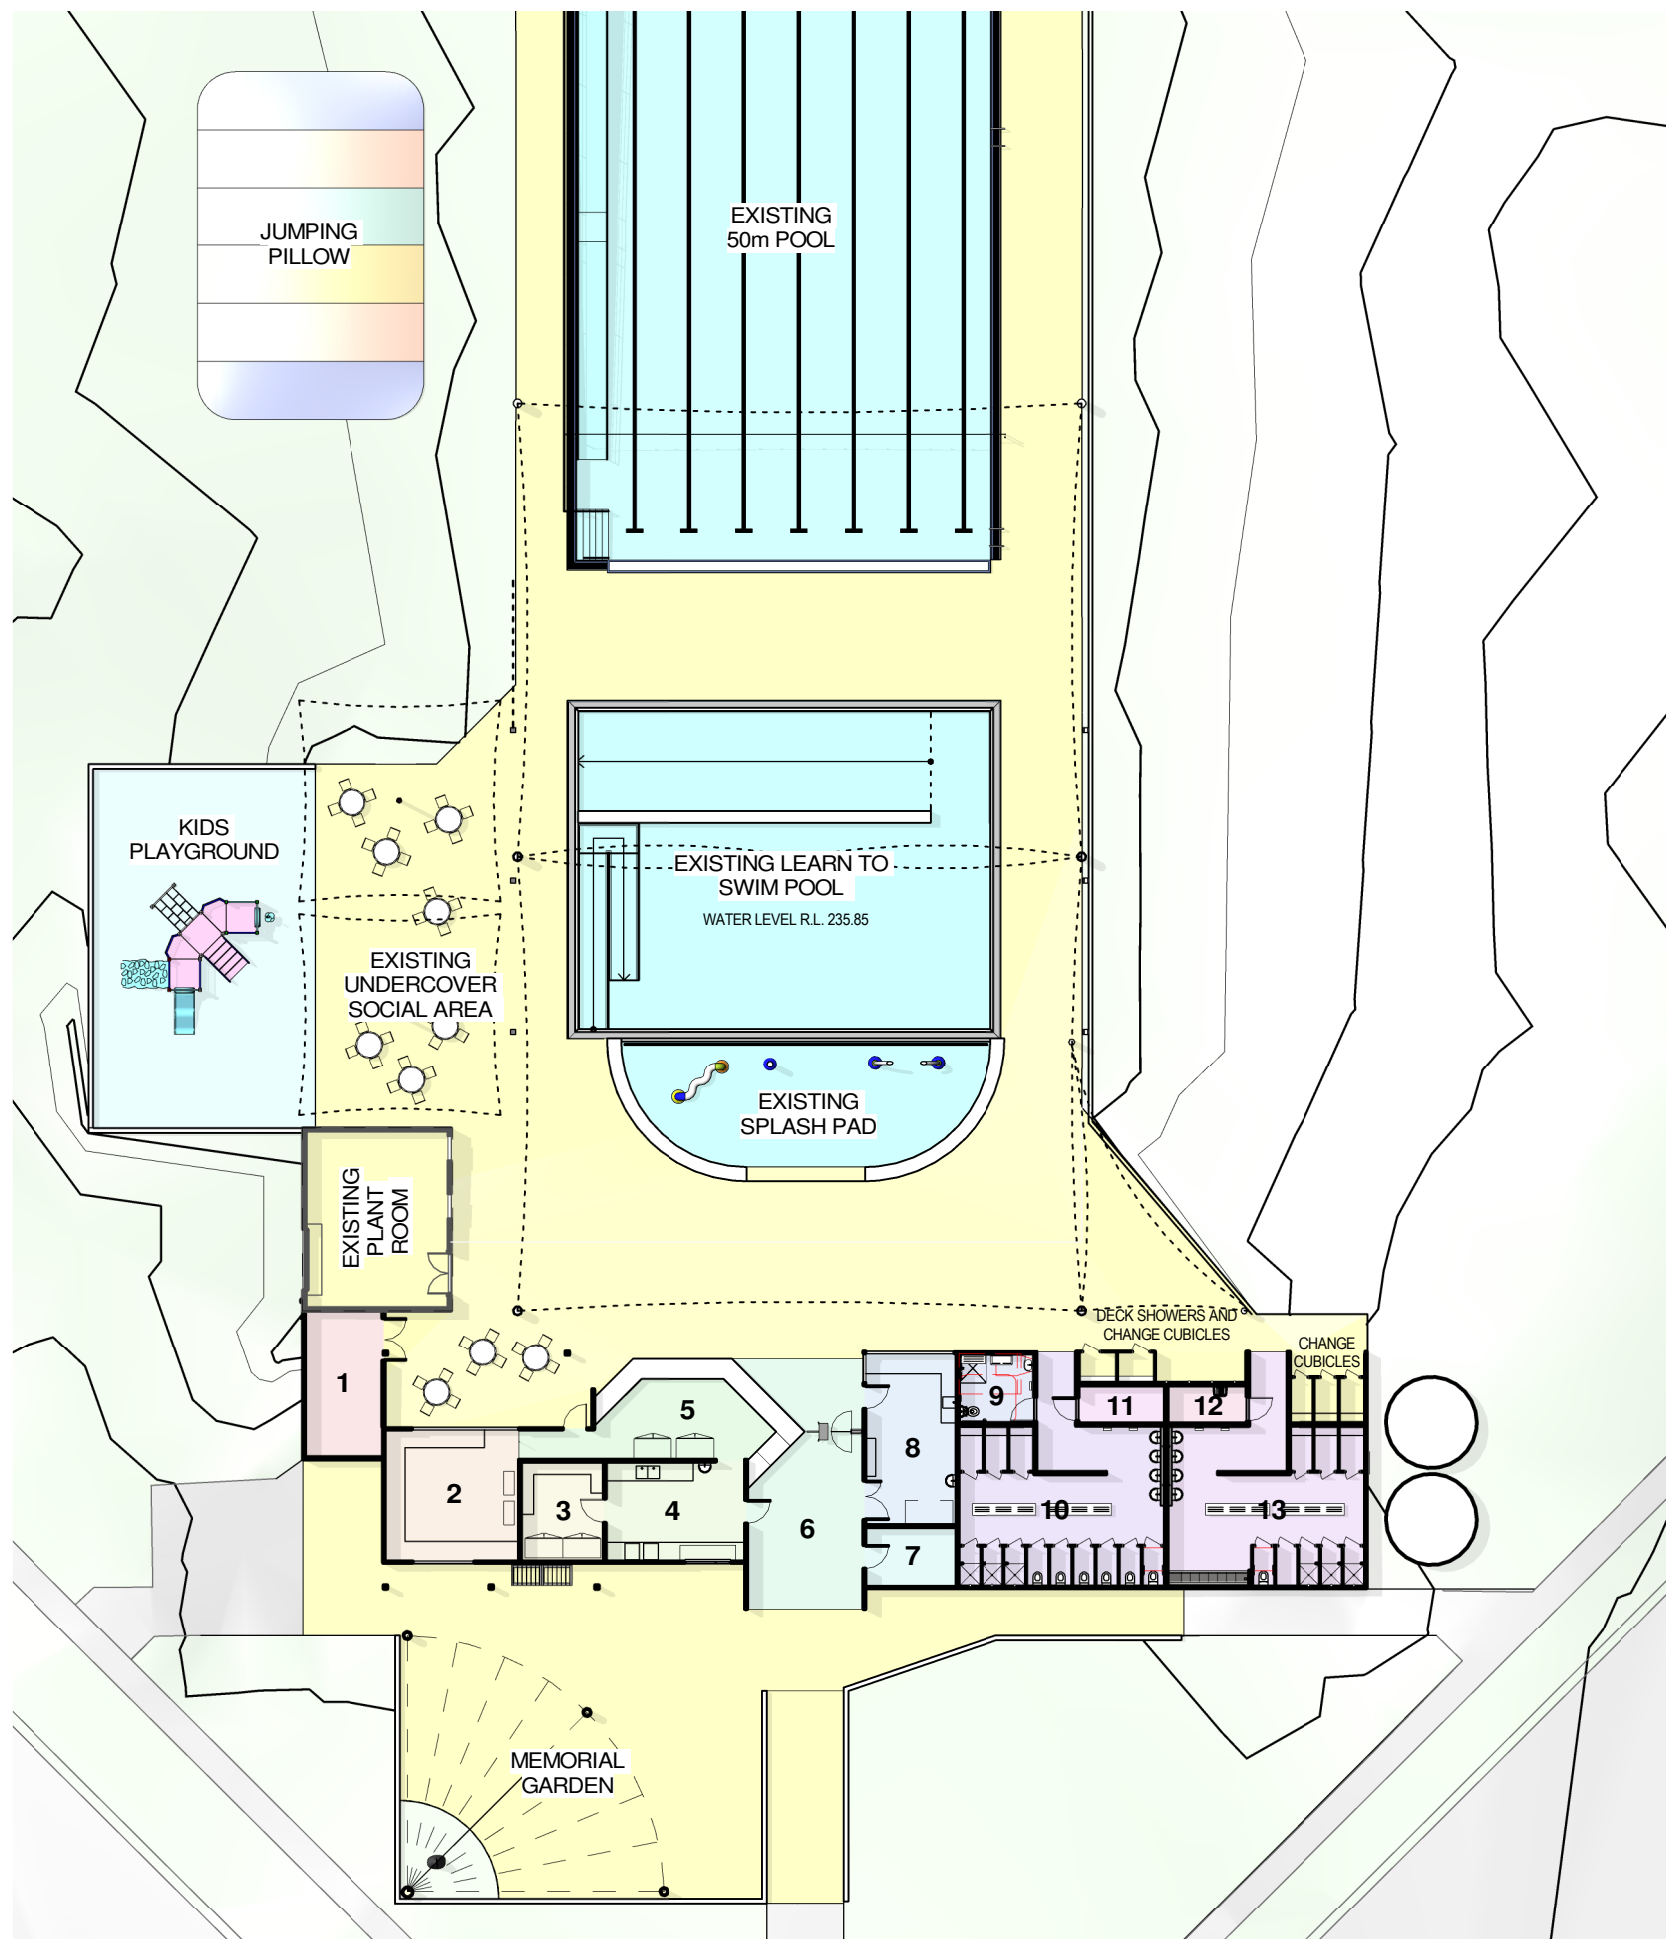


#	Name	Area
1	STORE	18 m ²
2	ADMIN.	28 m ²
3	DRY STORE REFRIDGERATION	13 m ²
4	KITCHEN/ KIOSK	22 m ²
5	CONTROL DESK	32 m ²
6	ENTRY	40 m ²
7	MAIN SWITCH ROOM	8 m ²
8	WATER TEST AND FIRST AID	24 m ²
9	ACCESS CHANGE 1	8 m ²
10	FEMALE AMENITIES	55 m ²
11	HWS STORE	5 m ²
12	CLEANER	5 m ²
13	MALE AMENITIES	53 m ²


FLOOR PLAN

1 : 300



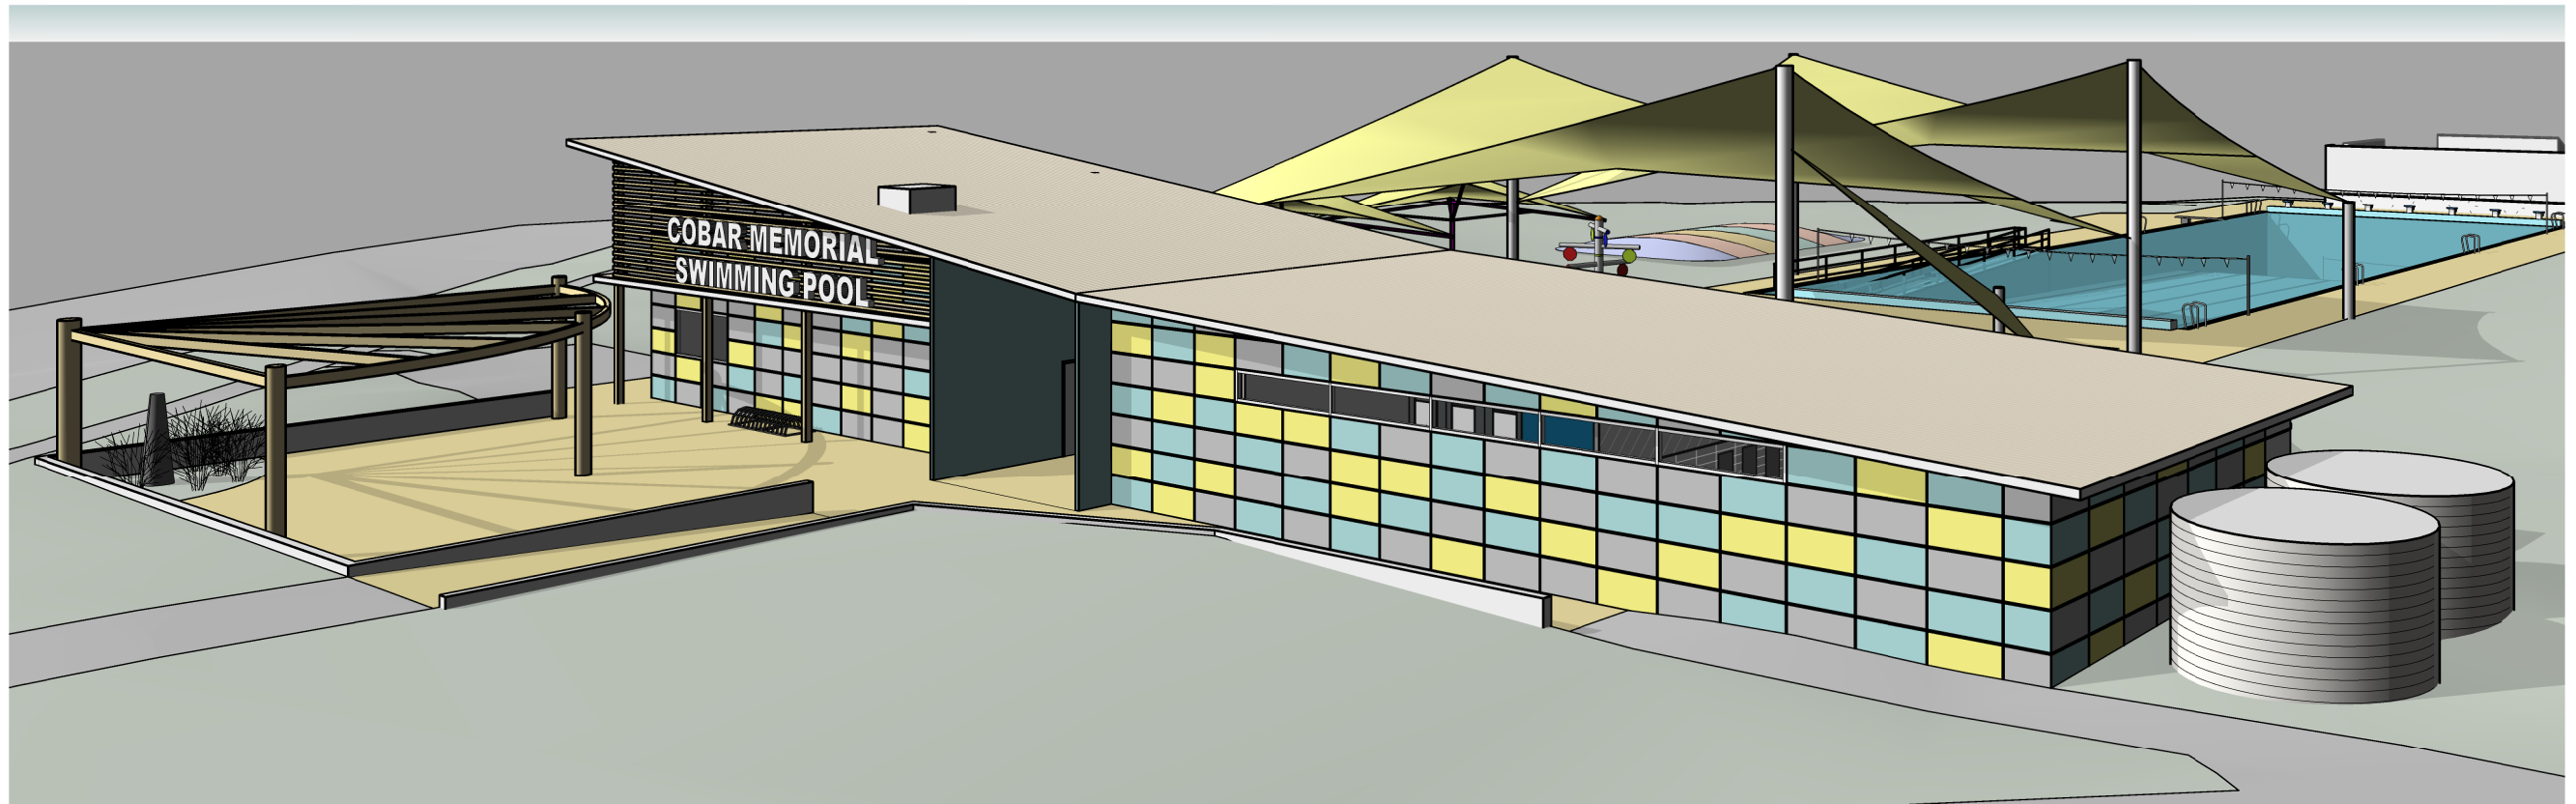


northern overall

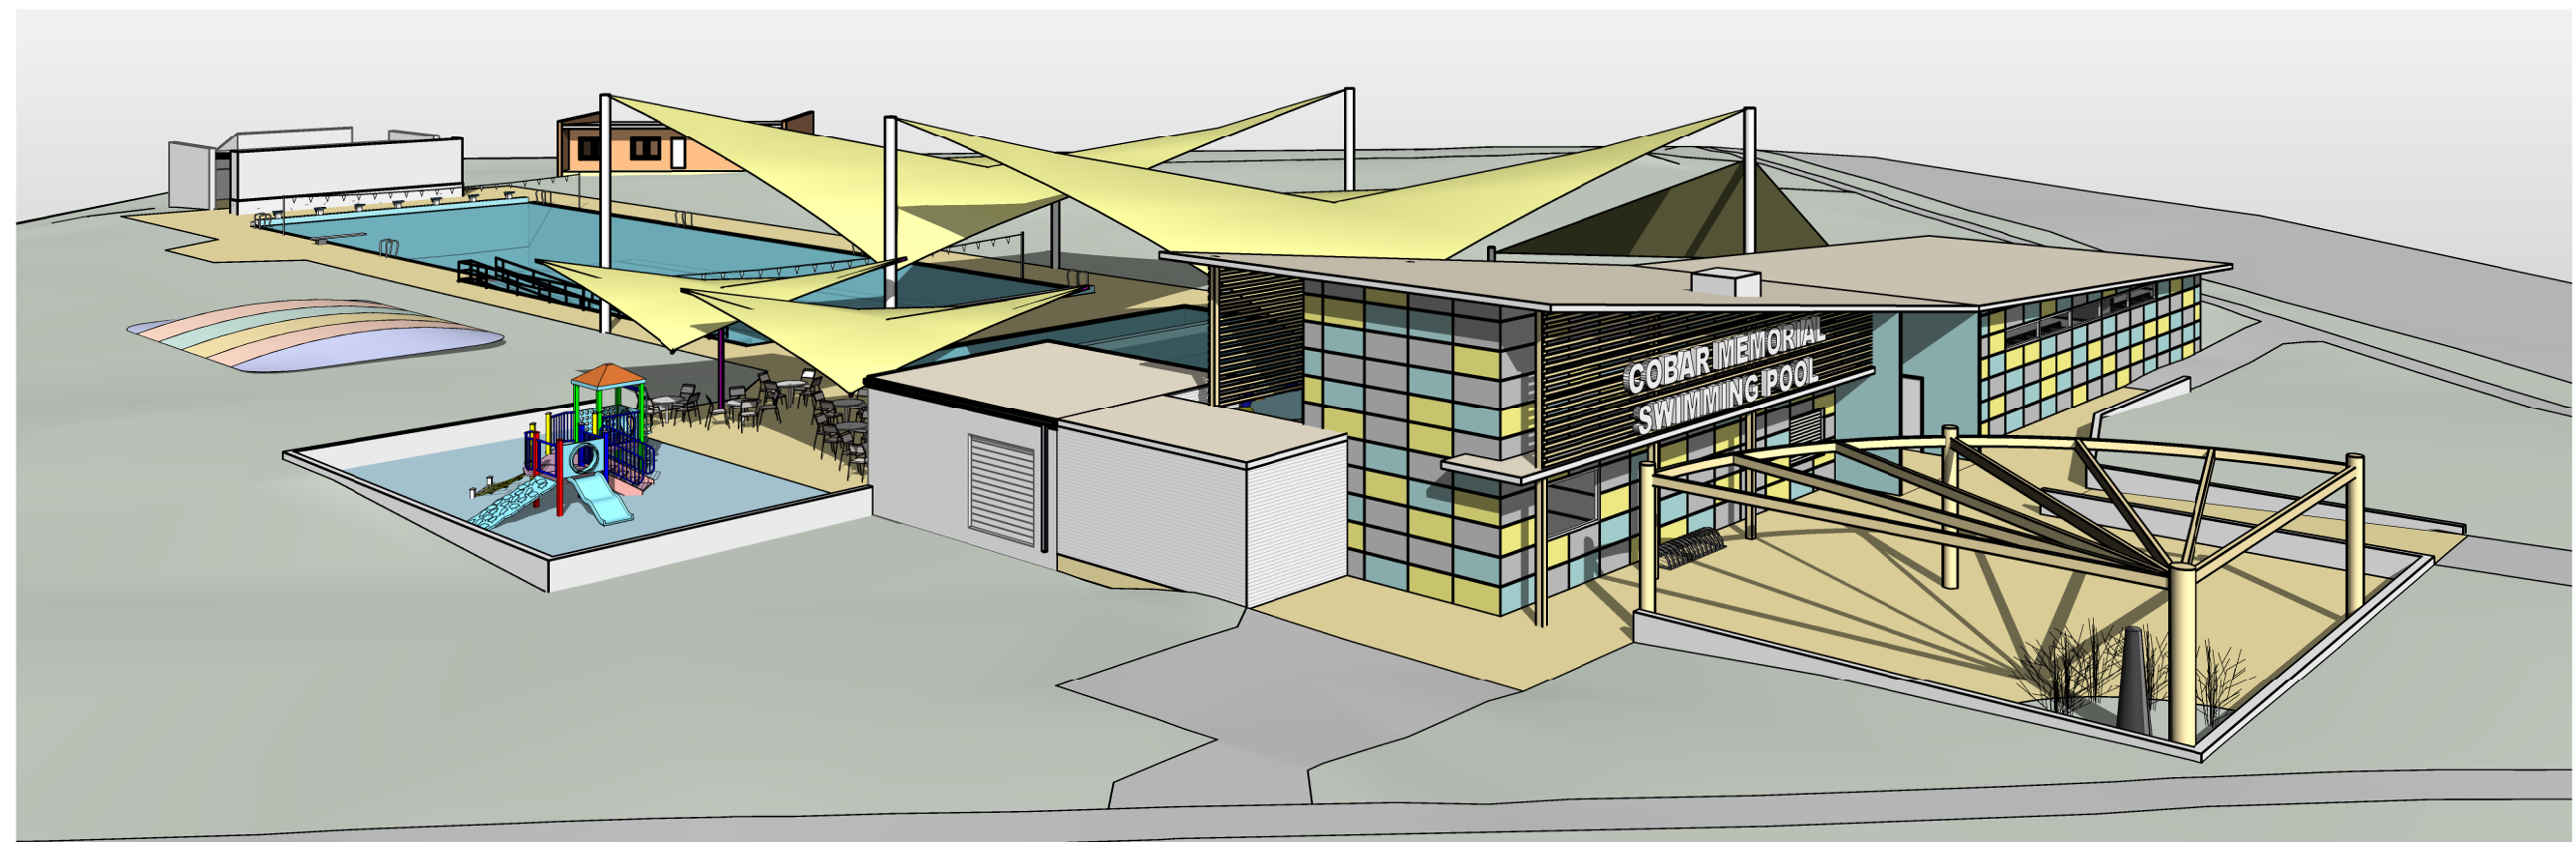


eastern overall




eastern view

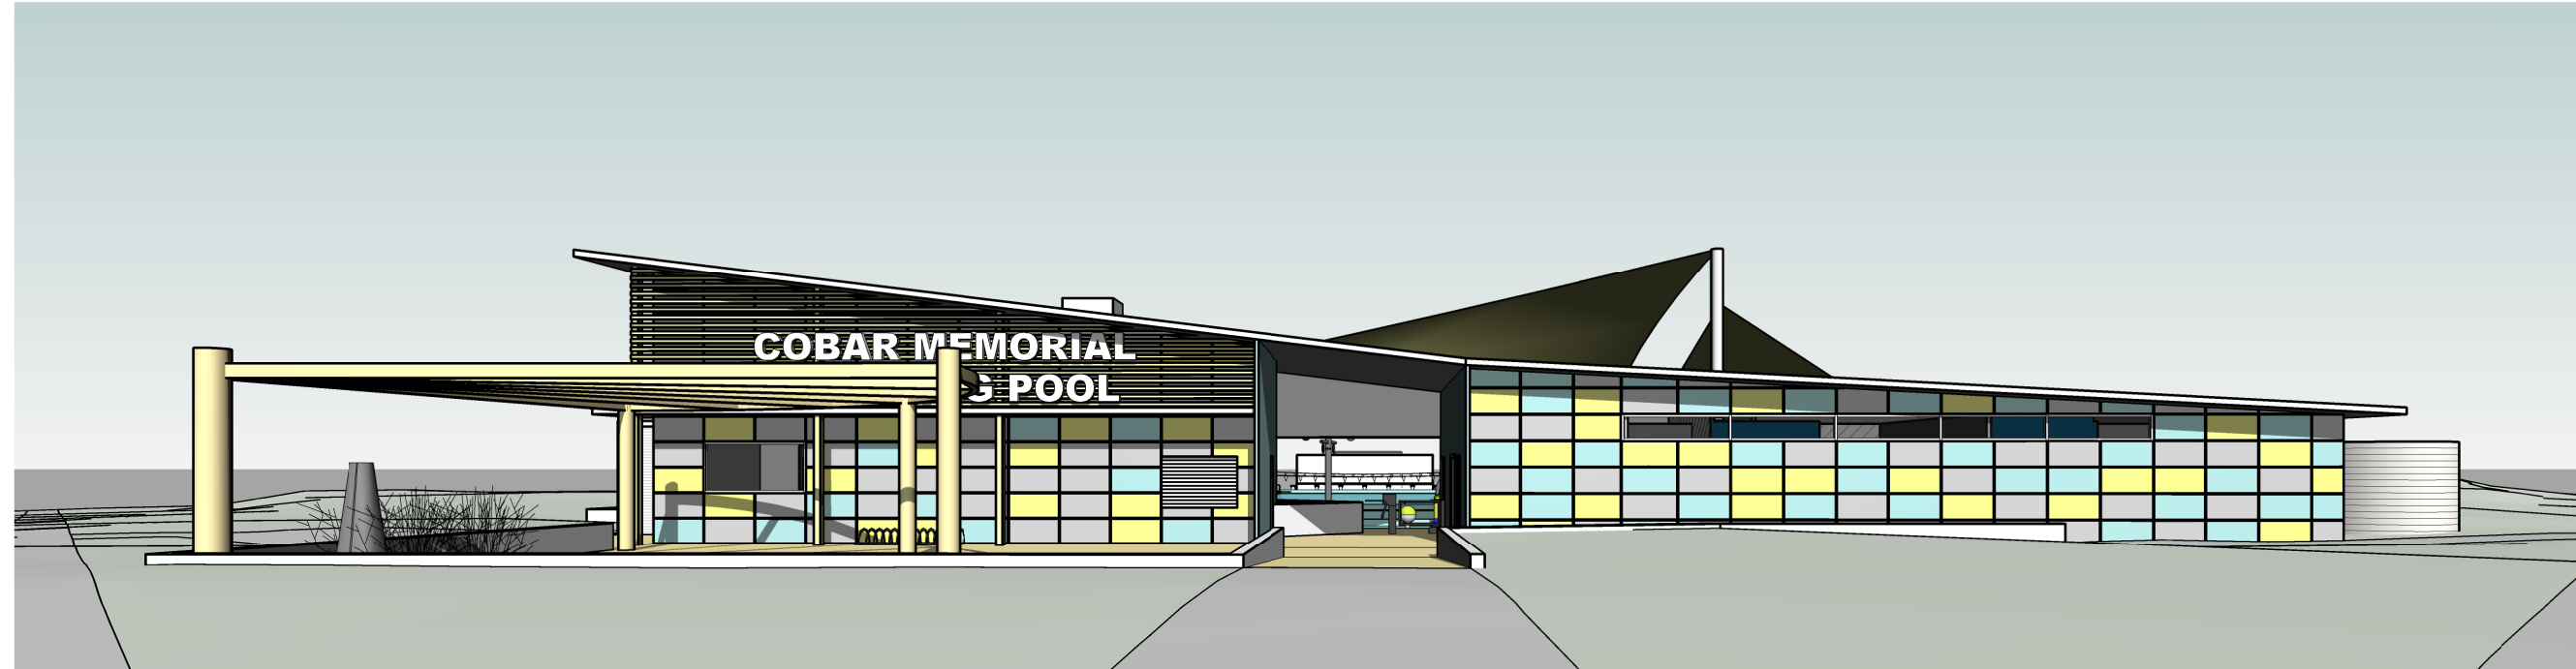


north eastern view

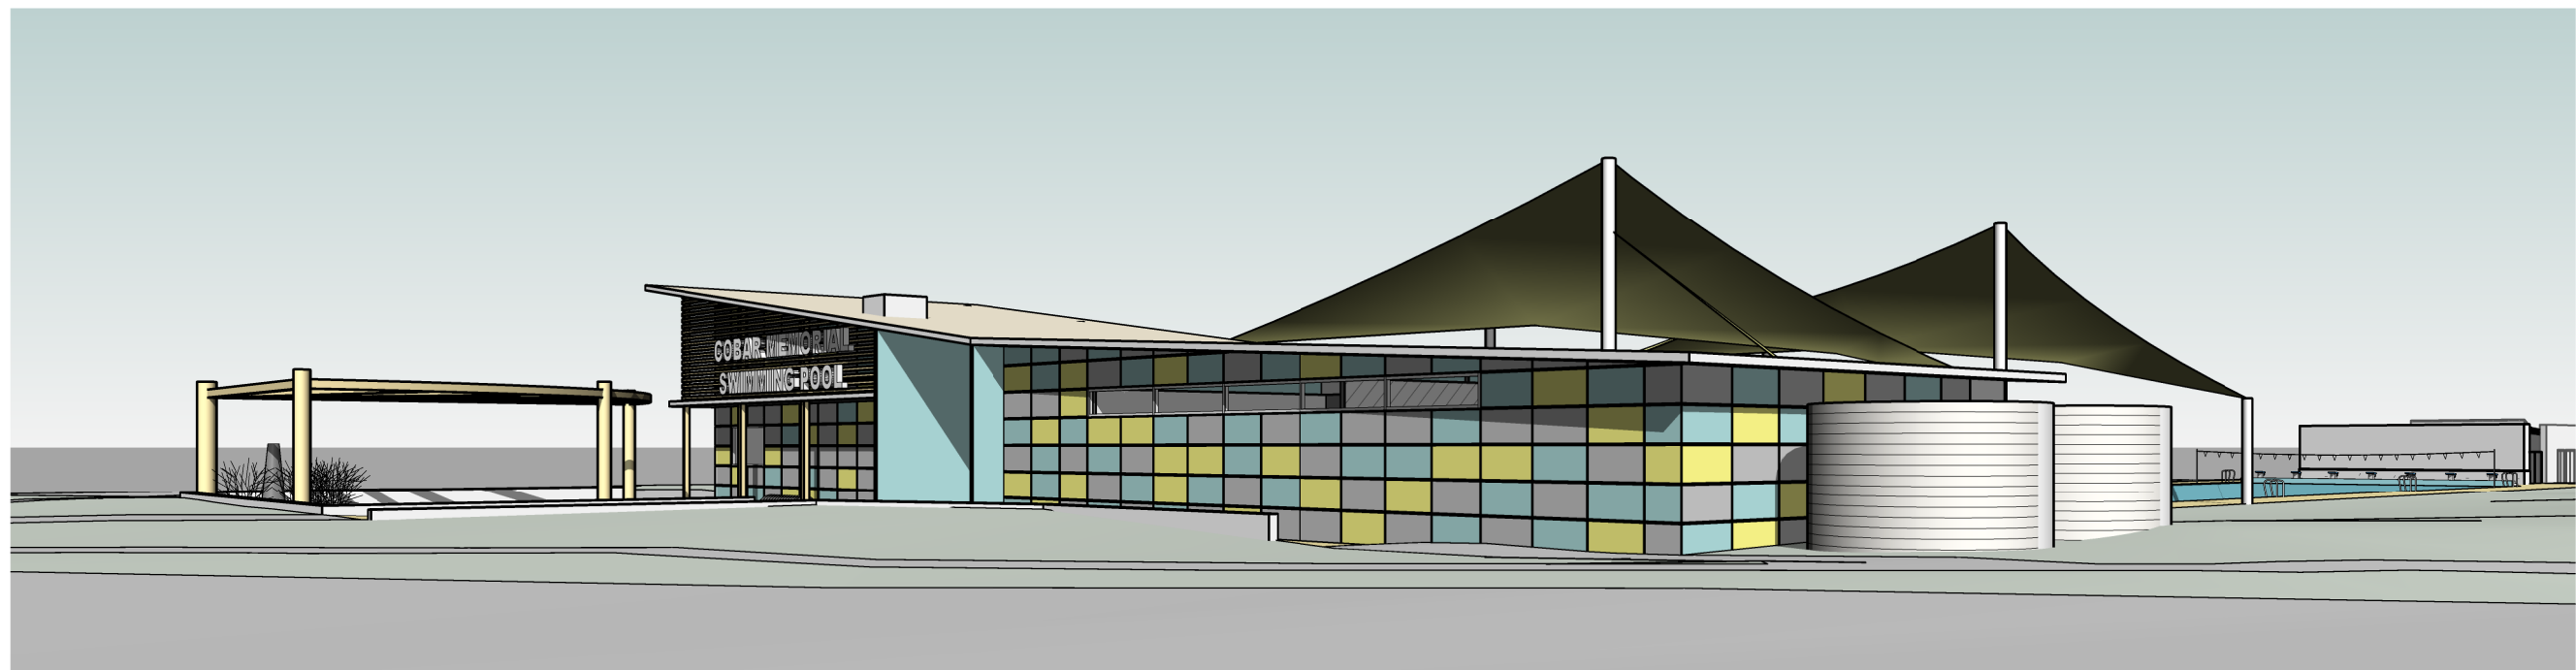

northern view

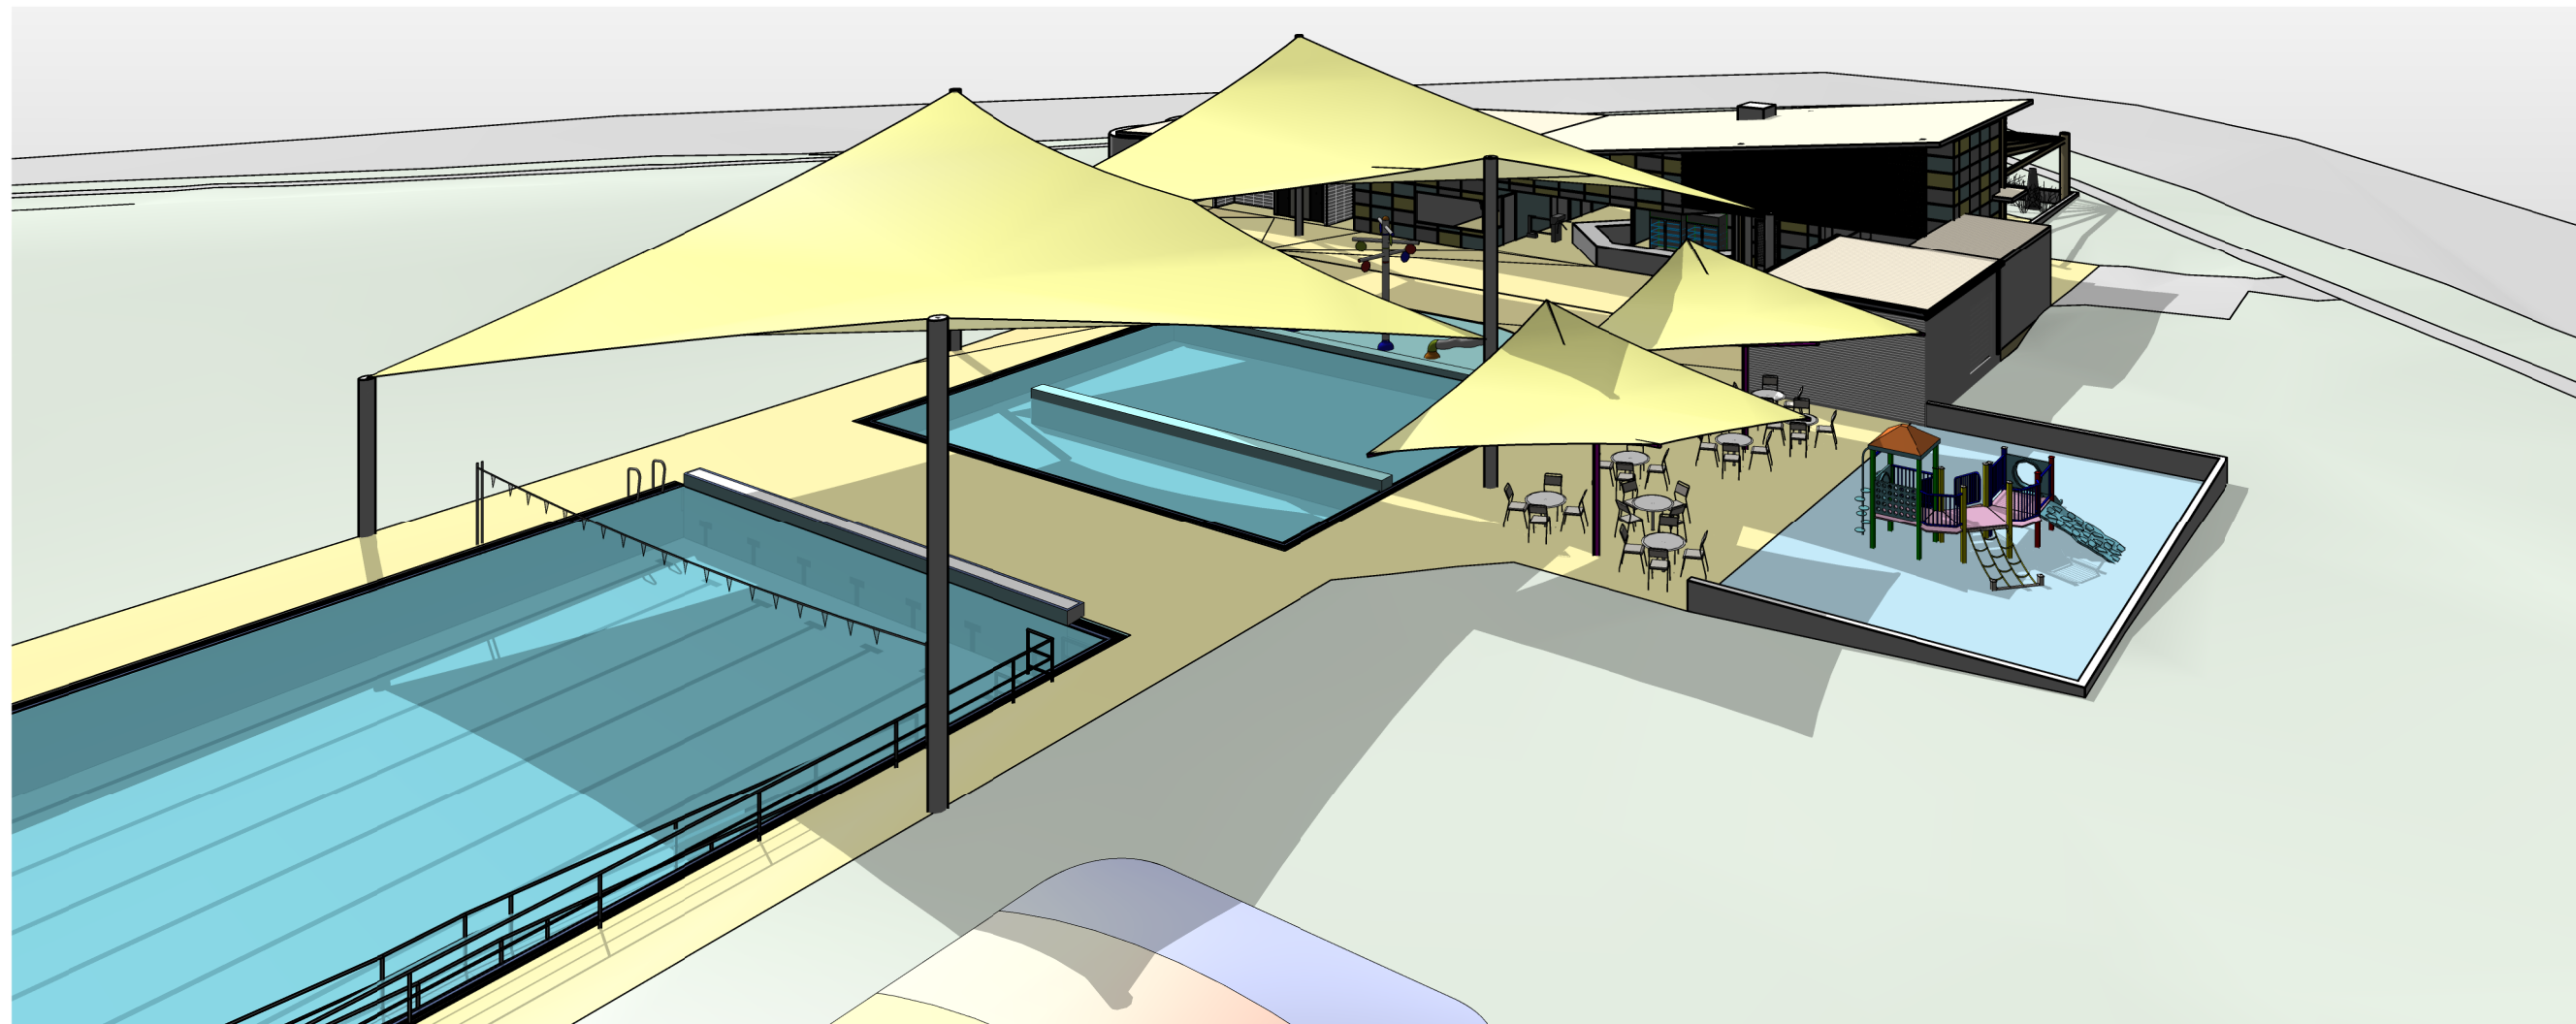

southern overall view

 

**FACILITY
DESIGN GROUP**
Architecture & Construction

19 THE TERRACE
CAMBEWARRA NSW 2540
PH: 02 4666 0777
E: info@fdg.com.au WEB: www.fdg.com.au
DO NOT SCALE OFF DRAWINGS. WORK TO FIGURED DIMENSIONS ONLY.
VERIFY DIMENSIONS ON SITE PRIOR TO COMMENCING WORK.
NOMINATED ARCHITECT: STEPHEN JOHANSSON - NSW REG No. 7168



PROJECT
COBAR MEMORIAL SWIMMING POOL- STAGE 1
Cnr Murray St. & Prince St., Cobar

THIS DRAWING IS COPYRIGHT & IS THE PROPERTY OF FACILITY DESIGN GROUP PTY LTD

CLIENT
COBAR CITY COUNCIL

DRAWING TITLE
PERSPECTIVES 3

DRAWING No.	A1002			REVISION
SCALE	DATE	28.11.07	JOB No.	W325

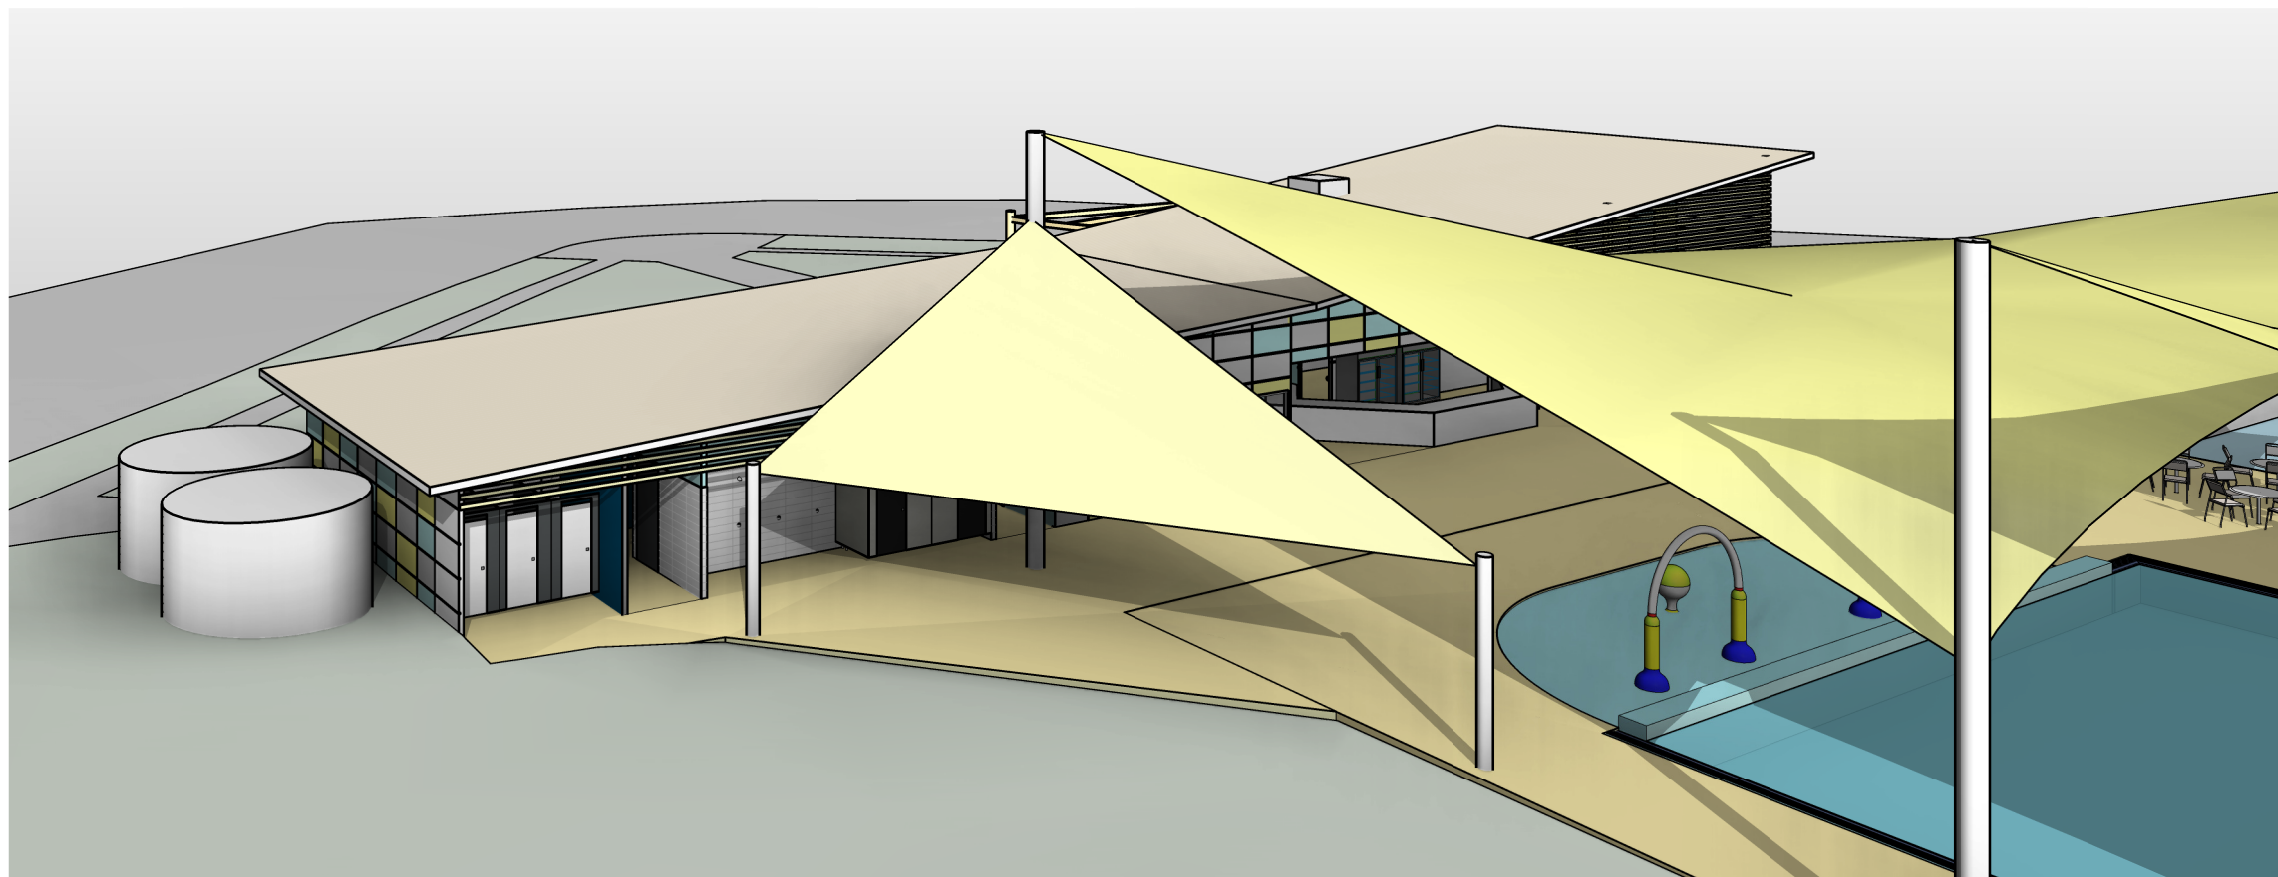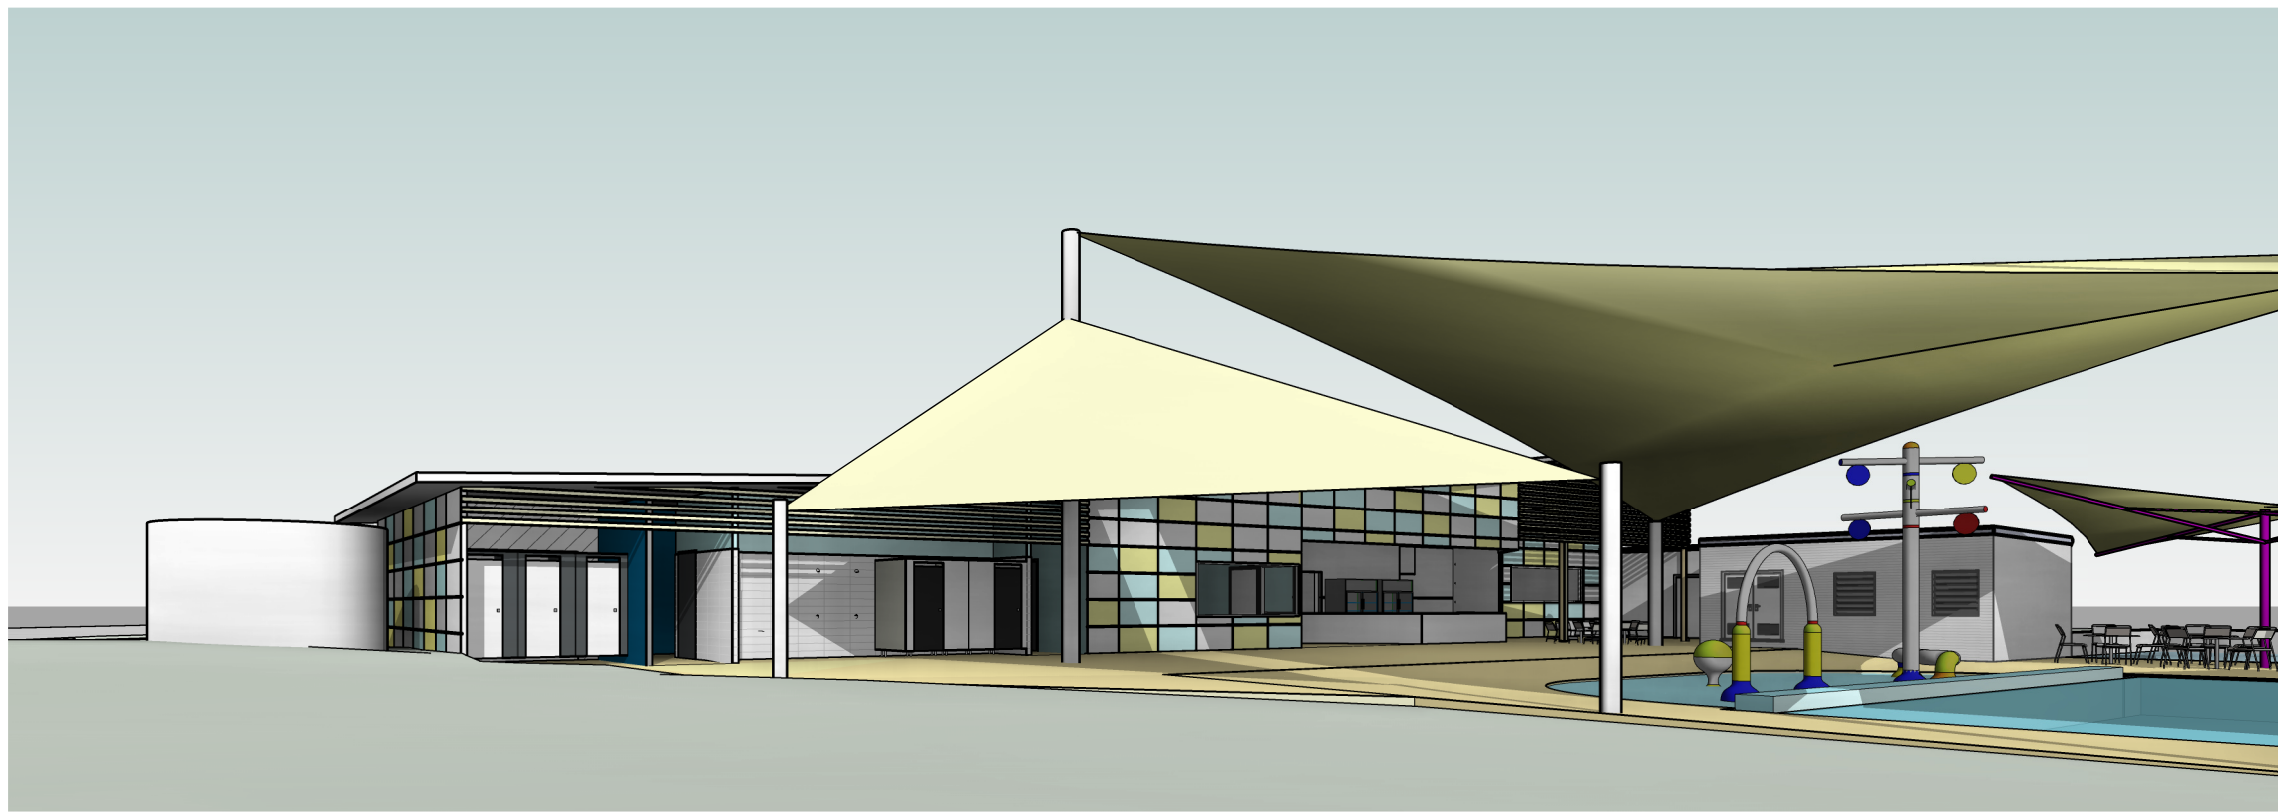

Western Views
6:00pm 22nd December