

SITE PLAN




19 THE TERRACE
CAMBEWARRA NSW 2540
PH: 02 4666 0777
Einfo@fdg.com.au WEB: www.fdg.com.au
DO NOT SCALE OFF DRAWINGS, WORK TO FIGURED DIMENSIONS ONLY,
VERIFY DIMENSIONS ON SITE PRIOR TO COMMENCING WORK.

PROJECT COBAR MEMORIAL SWIMMING POOL- STAGE 1 Cnr Murray St. & Prince St., Cobar

THIS DRAWING IS COPYRIGHT & IS THE PROPERTY OF FACILITY DESIGN GROUP PTY LTD

COBAR CITY COUNCIL

DRAWING TITLE SITE PLAN DRAWING No. REVISION SCALE 1:750 27.6.22 JOB No. W325

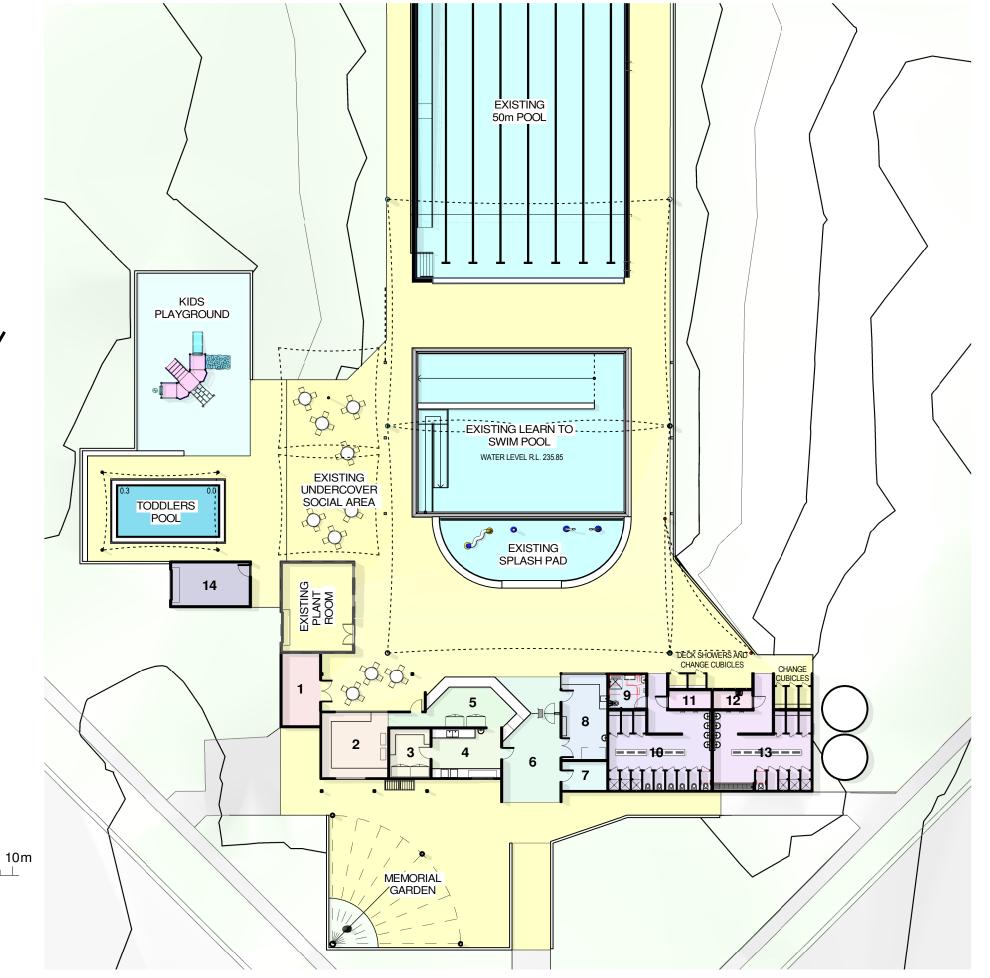

		1
1	STORE	18 m ²
2	ADMIN.	28 m ²
3	DRY STORE REFRIDGERATION	13 m ²
4	KITCHEN/ KIOSK	22 m ²
5	CONTROL DESK	32 m ²
6	ENTRY	40 m ²
7	MAIN SWITCH ROOM	8 m ²
8	WATER TEST AND FIRST AID	24 m ²
9	ACCESS CHANGE 1	8 m ²
10	FEMALE AMENITIES	55 m ²
11	HWS STORE	5 m ²
12	CLEANER	5 m ²
13	MALE AMENITIES	53 m ²
14	NEW PLANT ROOM	21 m ²

Name

Area

#



FLOOR PLAN

scale

19 THE TERRACE
CAMBEWARRA NSW 2540
PH: 02 4666 0777
Einfo@fdg.com.au WEB: www.fdg.com.au
DO NOT SCALE OFF DRAWINGS, WORK TO FIGURED DIMENSIONS ONLY.
VERIFY DIMENSIONS ON SITE PRIOR TO COMMENCING WORK.

COBAR MEMORIAL SWIMMING POOL- STAGE 1 Cnr Murray St. & Prince St., Cobar

THIS DRAWING IS COPYRIGHT & IS THE PROPERTY OF FACILITY DESIGN GROUP PTY LTD

COBAR CITY COUNCIL

DRAWING TITLE FLOOR PLAN DRAWING No. REVISION SCALE 1:300 27.6.22 JOB No. W325