
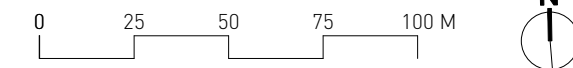


LEGEND

Provision of Detailed Design

1. Childcare Centre - DA lodged August 2021
2. New Multipurpose Hall, refurbishment of existing pavilions.
3. Carpark - Concept Design Commenced. Further detail to be provided by Civil eng.
4. New Netball Building + Sports Shed - Schematic Design not provided. - future stage.
5. Stables and Cattle Yards - Separate project to masterplan works - stables currently underway. Cattle yards to future stage.
6. Men's Shed Parking - incorporated into 3. Carpark
7. New/refurbish toilets - future stage
8. Landscape works

- MASTERPLAN - STAGE 1
- RETAINED - FUTURE STAGES
- PROPOSED - FUTURE STAGES
- PROPOSED - SCHEMATIC DESIGN COMMENCED
- PROPOSED LANDSCAPE - FUTURE STAGES
- - - DEMOLITION
- 🌳 PROTECT TREE
- 🌳 DEMOLISH TREE
- 🌳 EXISTING TREE
- 🌳 PROPOSED TREE

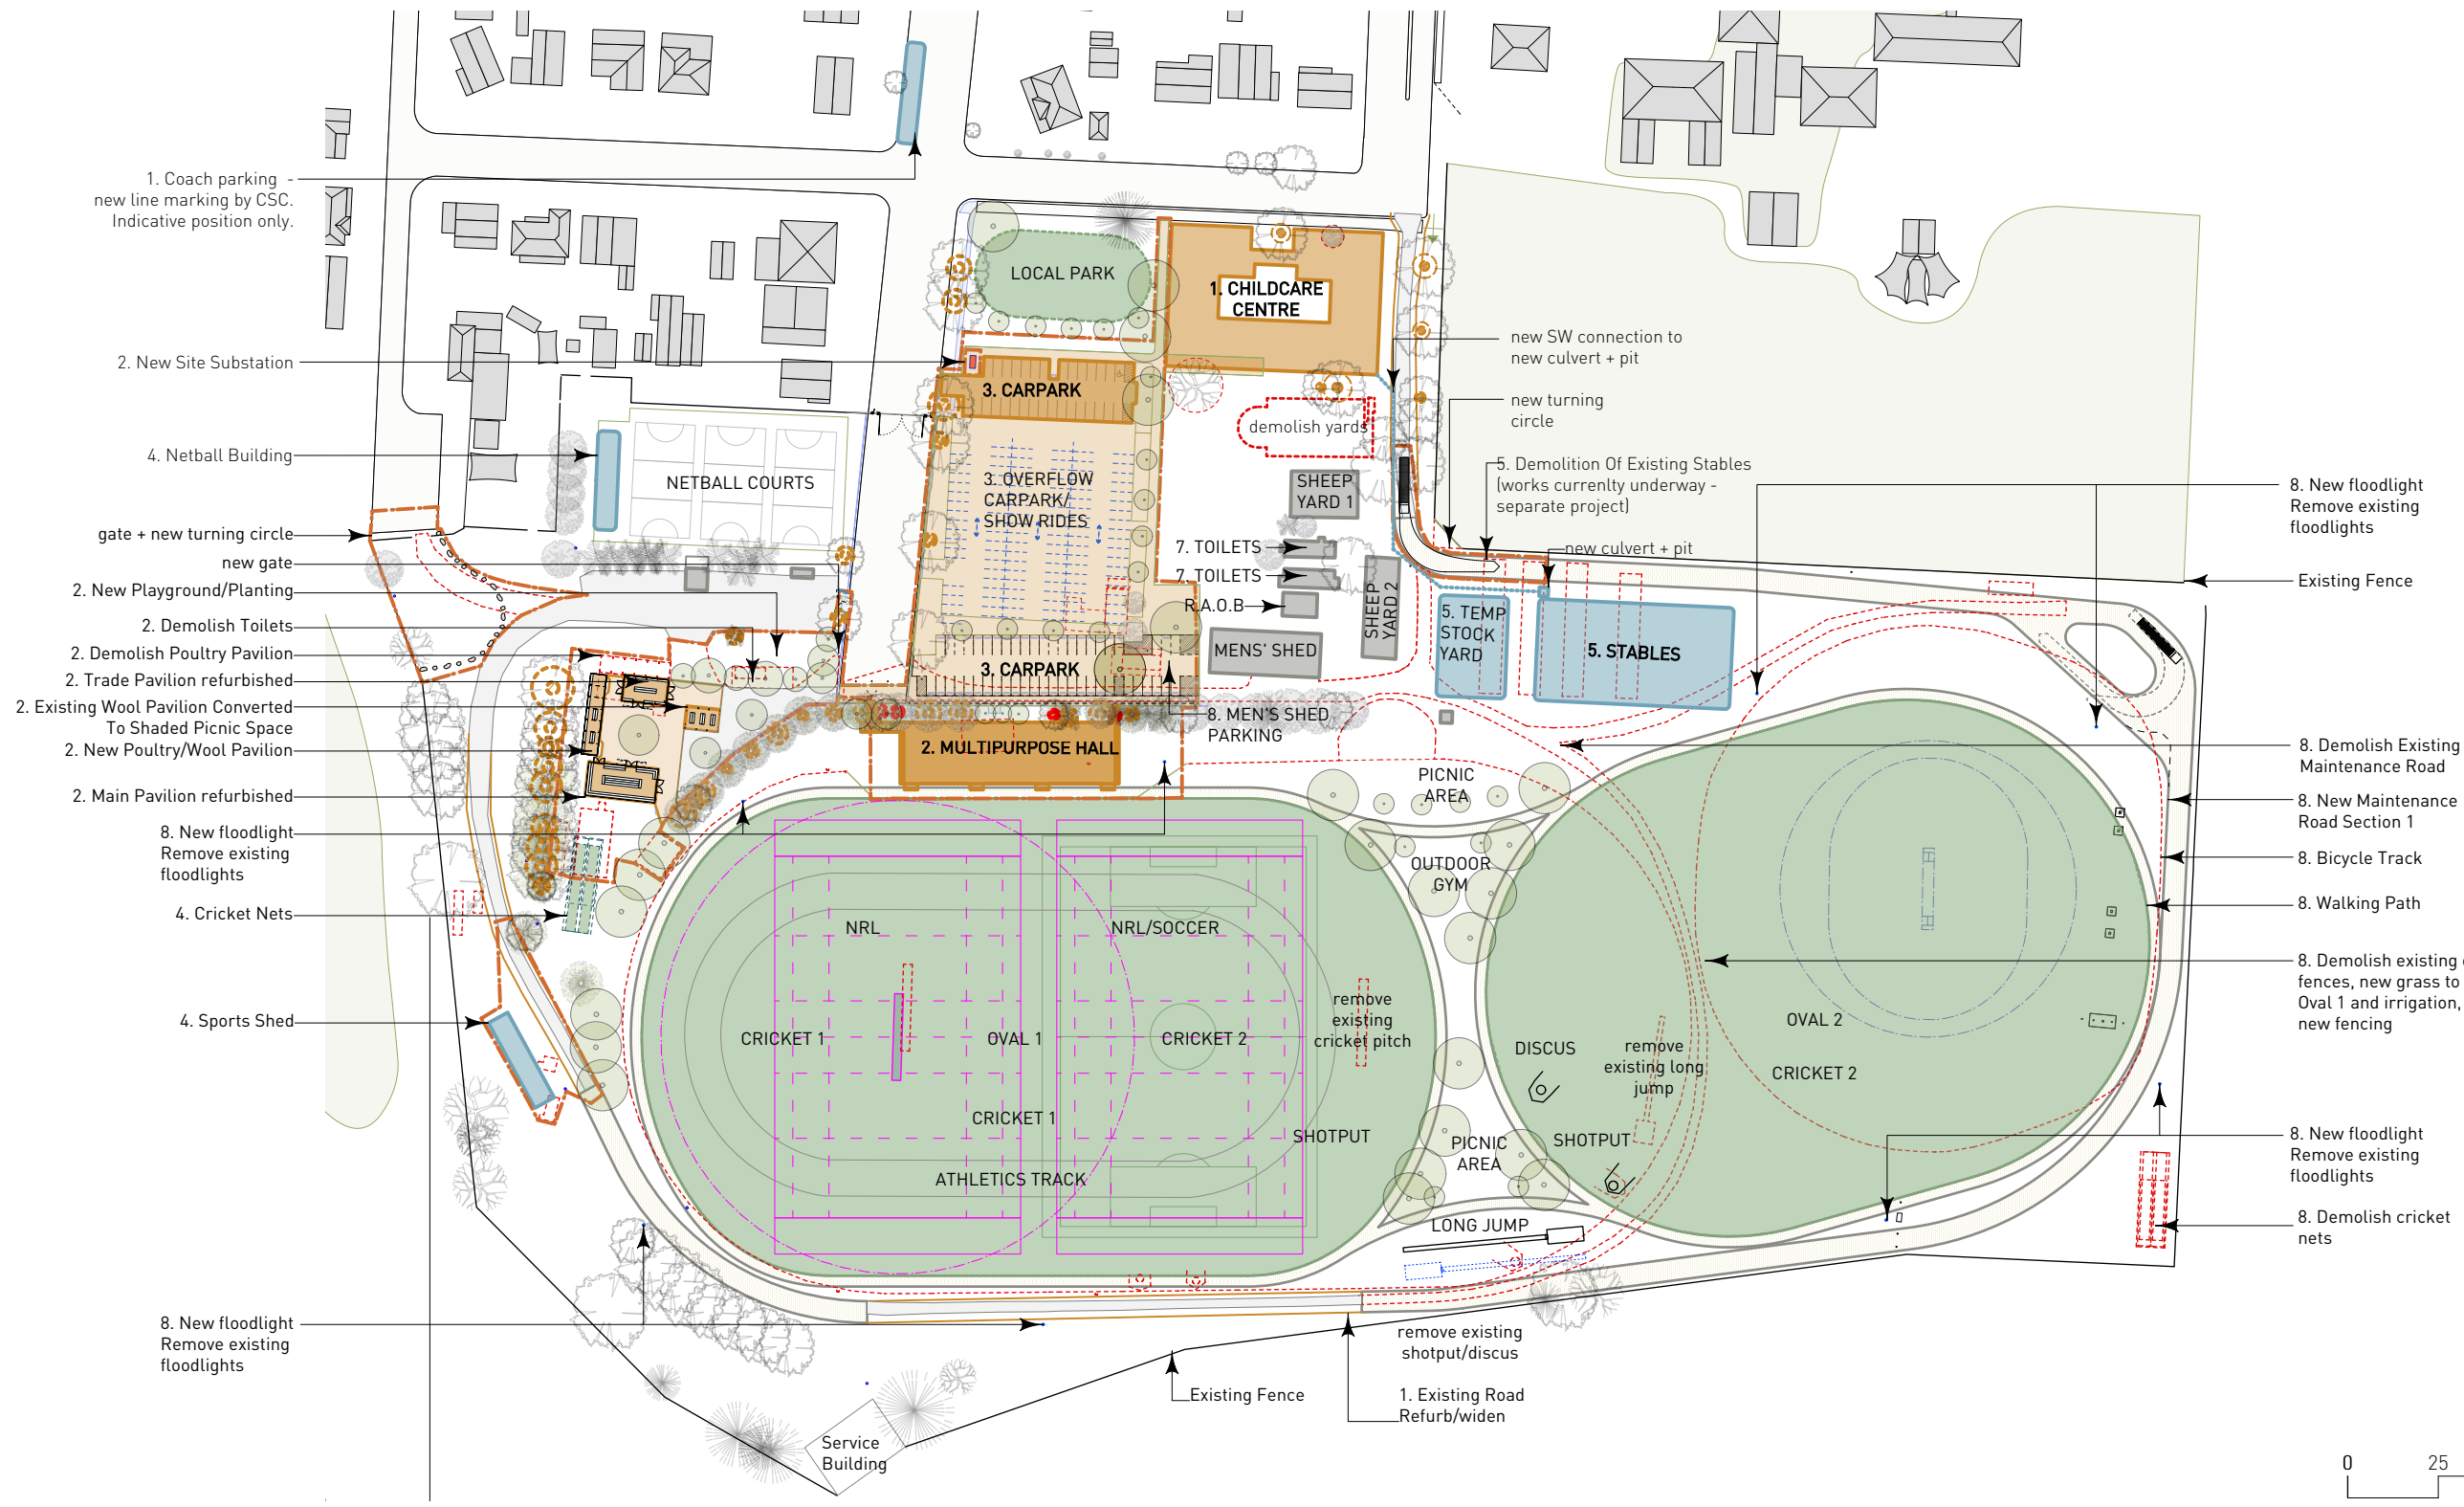

DUNN & HILLAM
ARCHITECTS

Workshop 1 Pty Ltd
t/a Dunn & Hillam Architects
ACN 098 309 196 ABN 17 098 309 196
Nominated architect Ashley Dunn NSW ARB No. 7547

This drawing, the information and design in it are copyright to Workshop 1 Pty Ltd.

Revision	Note

33 Salisbury St, Botany NSW 2019
T: +61 2 9316 7715 E: admin@dunnhillam.com.au W: dunnhillam.com.au

Consultants

Notes

1. all dimensions in mm.
2. do not scale from drawing.
3. this drawing has been prepared for information purposes only and is not to be used for development approval purposes or construction.
4. clarification to be sought from the architect in the event of any discrepancies in the documentation or if further information is required.

Client	Cobar Shire Council
Project	Cobar Childcare Centre Ward Oval Precinct
Issue	For Information Only
Date	24 Feb 2022
Scale	1:2000 @A3
Drawing	Masterplan- all stages
Dwg No.	SD01-11
Job No.	19_315
Drawn	JB
Rev.	
Check	RD